





1 1ST FLOOR PLAN
Scale: 1/4" = 1'-0"

Code - Area Schedule (Code Plan - Gross Building)	
Level	Area
LEVEL 1	1418 SF
LEVEL 1	491 SF
	1909 SF
LEVEL 2	972 SF
	972 SF
	2881 SF

Consultant
Address
Address
Phone
Fax
e-mail

Consultant
Address
Address
Phone
Fax
e-mail

Consultant
Address
Address
Phone
Fax
e-mail

Consultant
Address
Address
Phone
Fax
e-mail

Consultant
Address
Address
Phone
Fax
e-mail


No.	Description	Date

**COURTYARD
GARDEN
FLOOR PLANS**

Project number 000-00000
Date 03-14-08
Drawn by Author
Checked by Checker

SK-1

Scale 1/4" = 1'-0"

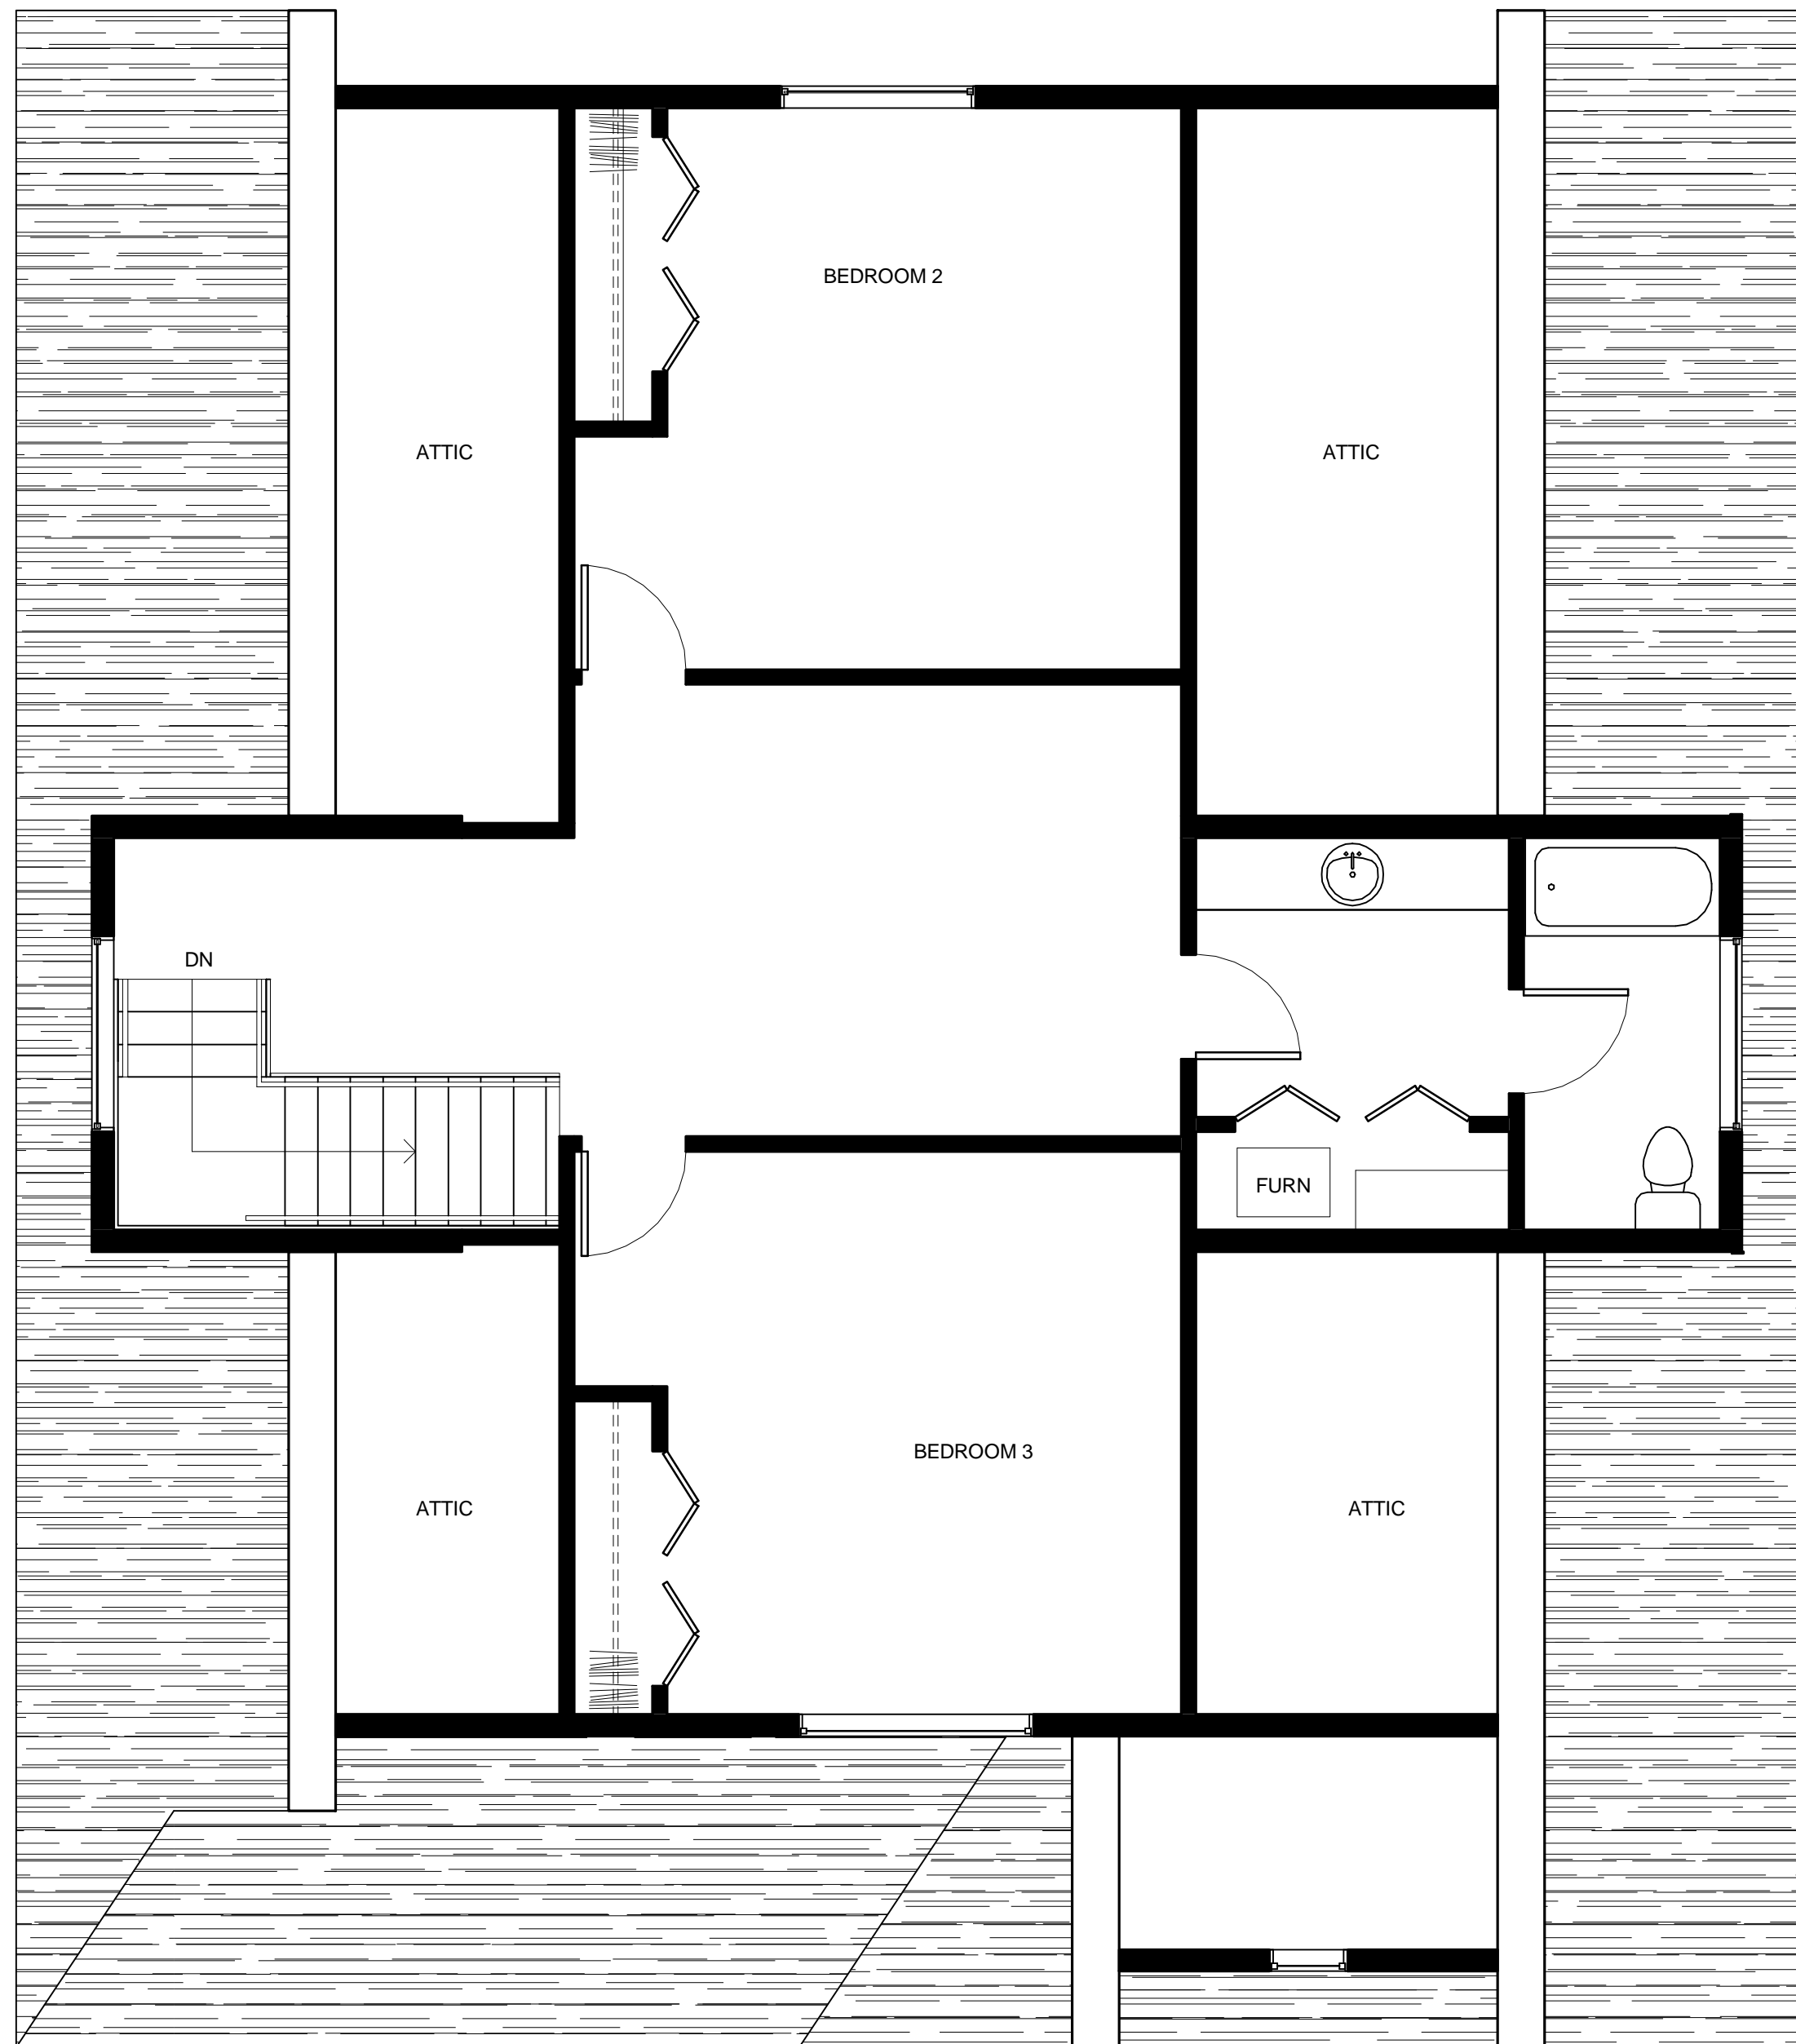

1 2ND FLOOR PLAN
Scale: 1/4" = 1'-0"

Consultant
Address
Address
Phone
Fax
e-mail

Consultant
Address
Address
Phone
Fax
e-mail

Consultant
Address
Address
Phone
Fax
e-mail

Consultant
Address
Address
Phone
Fax
e-mail

Consultant
Address
Address
Phone
Fax
e-mail

No.	Description	Date

**COURTYARD
GARDEN
FLOOR PLAN**


Project number 000-00000
Date 03-14-08
Drawn by Author
Checked by Checker

SK-2

Scale 1/4" = 1'-0"

ROOF ASSEMBLY TYPES

Basic Roof 1 ASPHALT SHINGLES 2879 SF

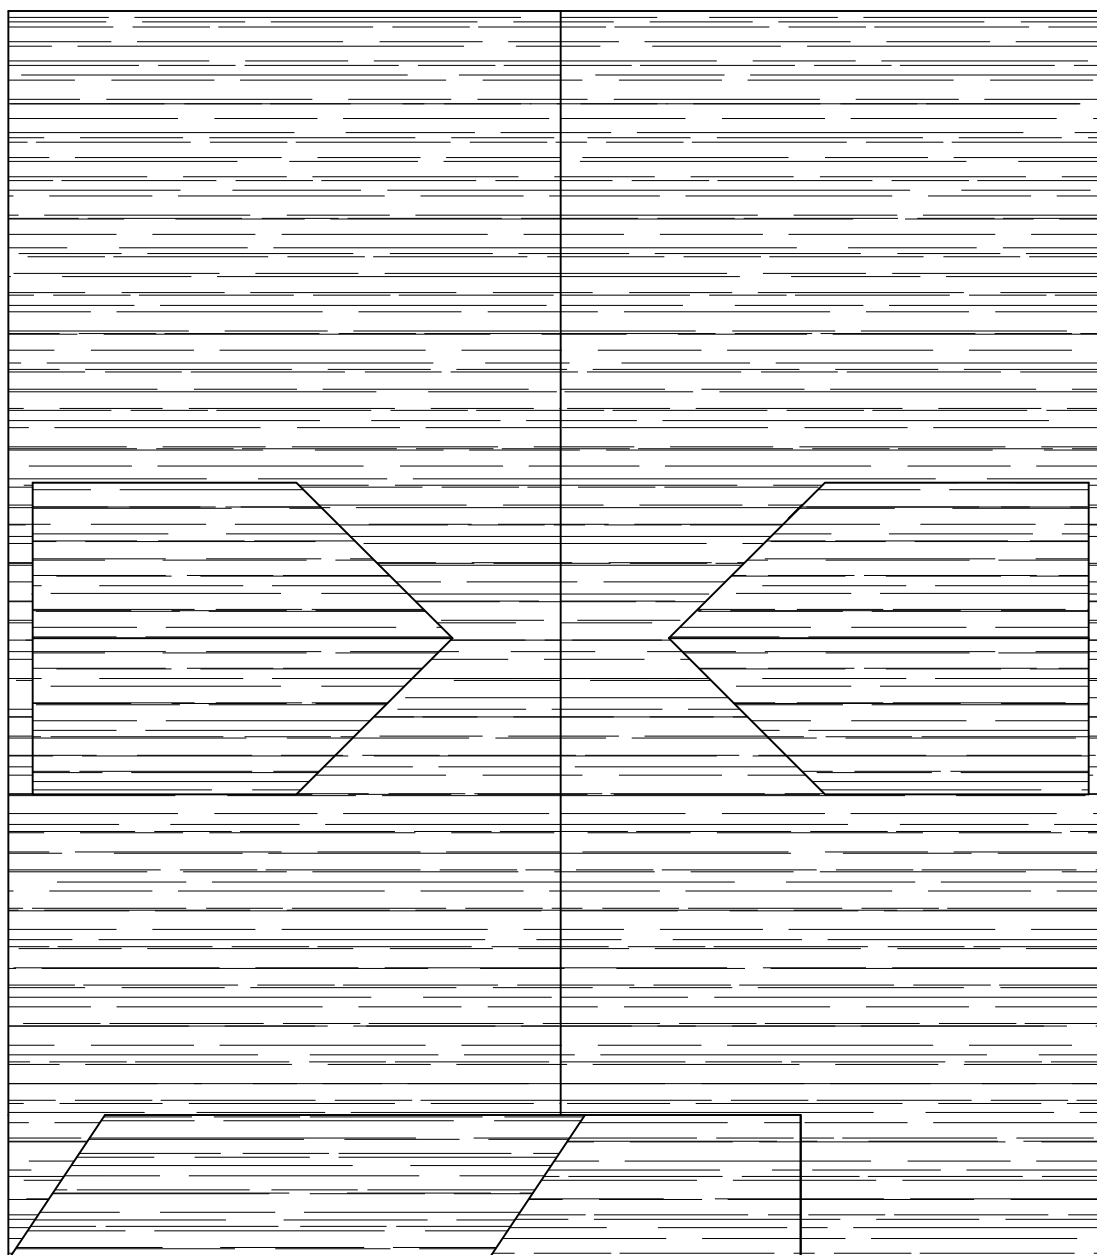

1 ROOF PLAN
Scale: 1/8" = 1'-0"

Consultant
Address
Address
Phone
Fax
e-mail

Consultant
Address
Address
Phone
Fax
e-mail

Consultant
Address
Address
Phone
Fax
e-mail

Consultant
Address
Address
Phone
Fax
e-mail

Consultant
Address
Address
Phone
Fax
e-mail

No.	Description	Date

**COURTYARD
GARDEN
ROOF PLAN**


Project number 000-00000
Date 03-14-08
Drawn by Author
Checked by Checker

SK-3

Scale 1/8" = 1'-0"




1 NORTH ELEVATION
Scale: 1/8" = 1'-0"

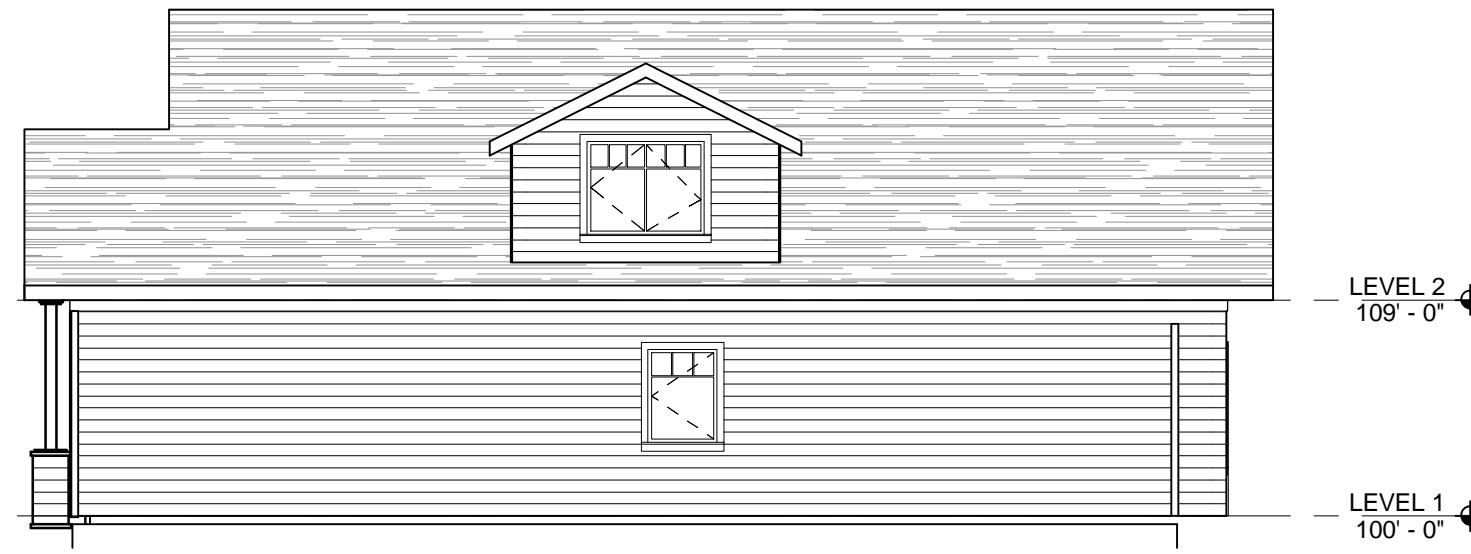

4 EAST ELEVATION
Scale: 1/8" = 1'-0"



2 SOUTH ELEVATION
Scale: 1/8" = 1'-0"

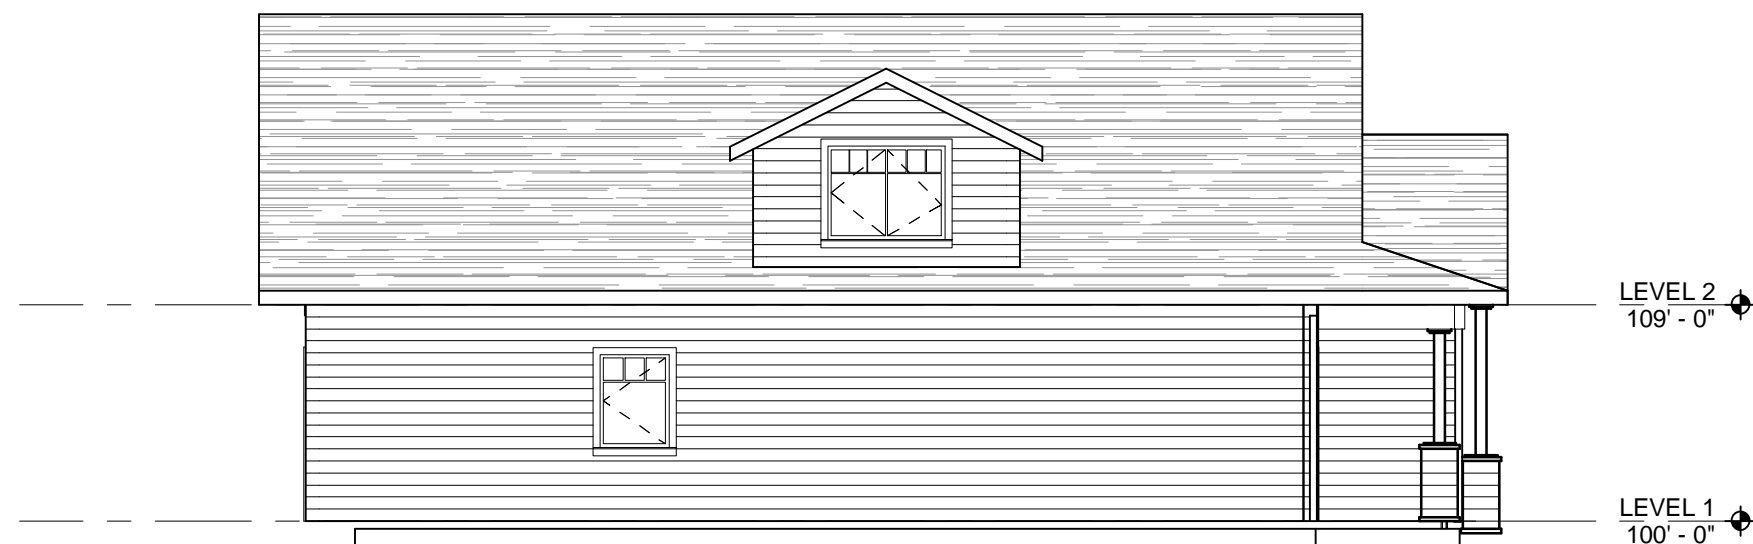

3 WEST ELEVATION
Scale: 1/8" = 1'-0"

Consultant
Address
Address
Phone
Fax
e-mail

Consultant
Address
Address
Phone
Fax
e-mail

Consultant
Address
Address
Phone
Fax
e-mail

Consultant
Address
Address
Phone
Fax
e-mail

Consultant
Address
Address
Phone
Fax
e-mail

No.	Description	Date

**COURTYARD
GARDEN
ELEVATIONS**

Project number 000-00000
Date 03-14-08
Drawn by Author
Checked by -

SK-4
Scale 1/8" = 1'-0"