





1 1ST FLOOR PLAN
Scale: 1/4" = 1'-0"

Code - Area Schedule
(Code Plan - Gross Building Area)

| Level | Area |
|---------|---------|
| LEVEL 2 | 802 SF |
| | 802 SF |
| LEVEL 1 | 1738 SF |
| | 1738 SF |
| | 2540 SF |

Consultant
Address
Address
Phone
Fax
e-mail

Consultant
Address
Address
Phone
Fax
e-mail

Consultant
Address
Address
Phone
Fax
e-mail

Consultant
Address
Address
Phone
Fax
e-mail

Consultant
Address
Address
Phone
Fax
e-mail



| No. | Description | Date |
|-----|-------------|------|
| | | |
| | | |
| | | |
| | | |
| | | |
| | | |
| | | |
| | | |
| | | |
| | | |

**COURTYARD
SHERMAN
1ST FLOOR PLAN**

Project number 000-00000
Date 02-15-10
Drawn by Author
Checked by Checker

SK-1

Scale 1/4" = 1'-0"

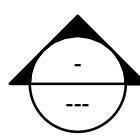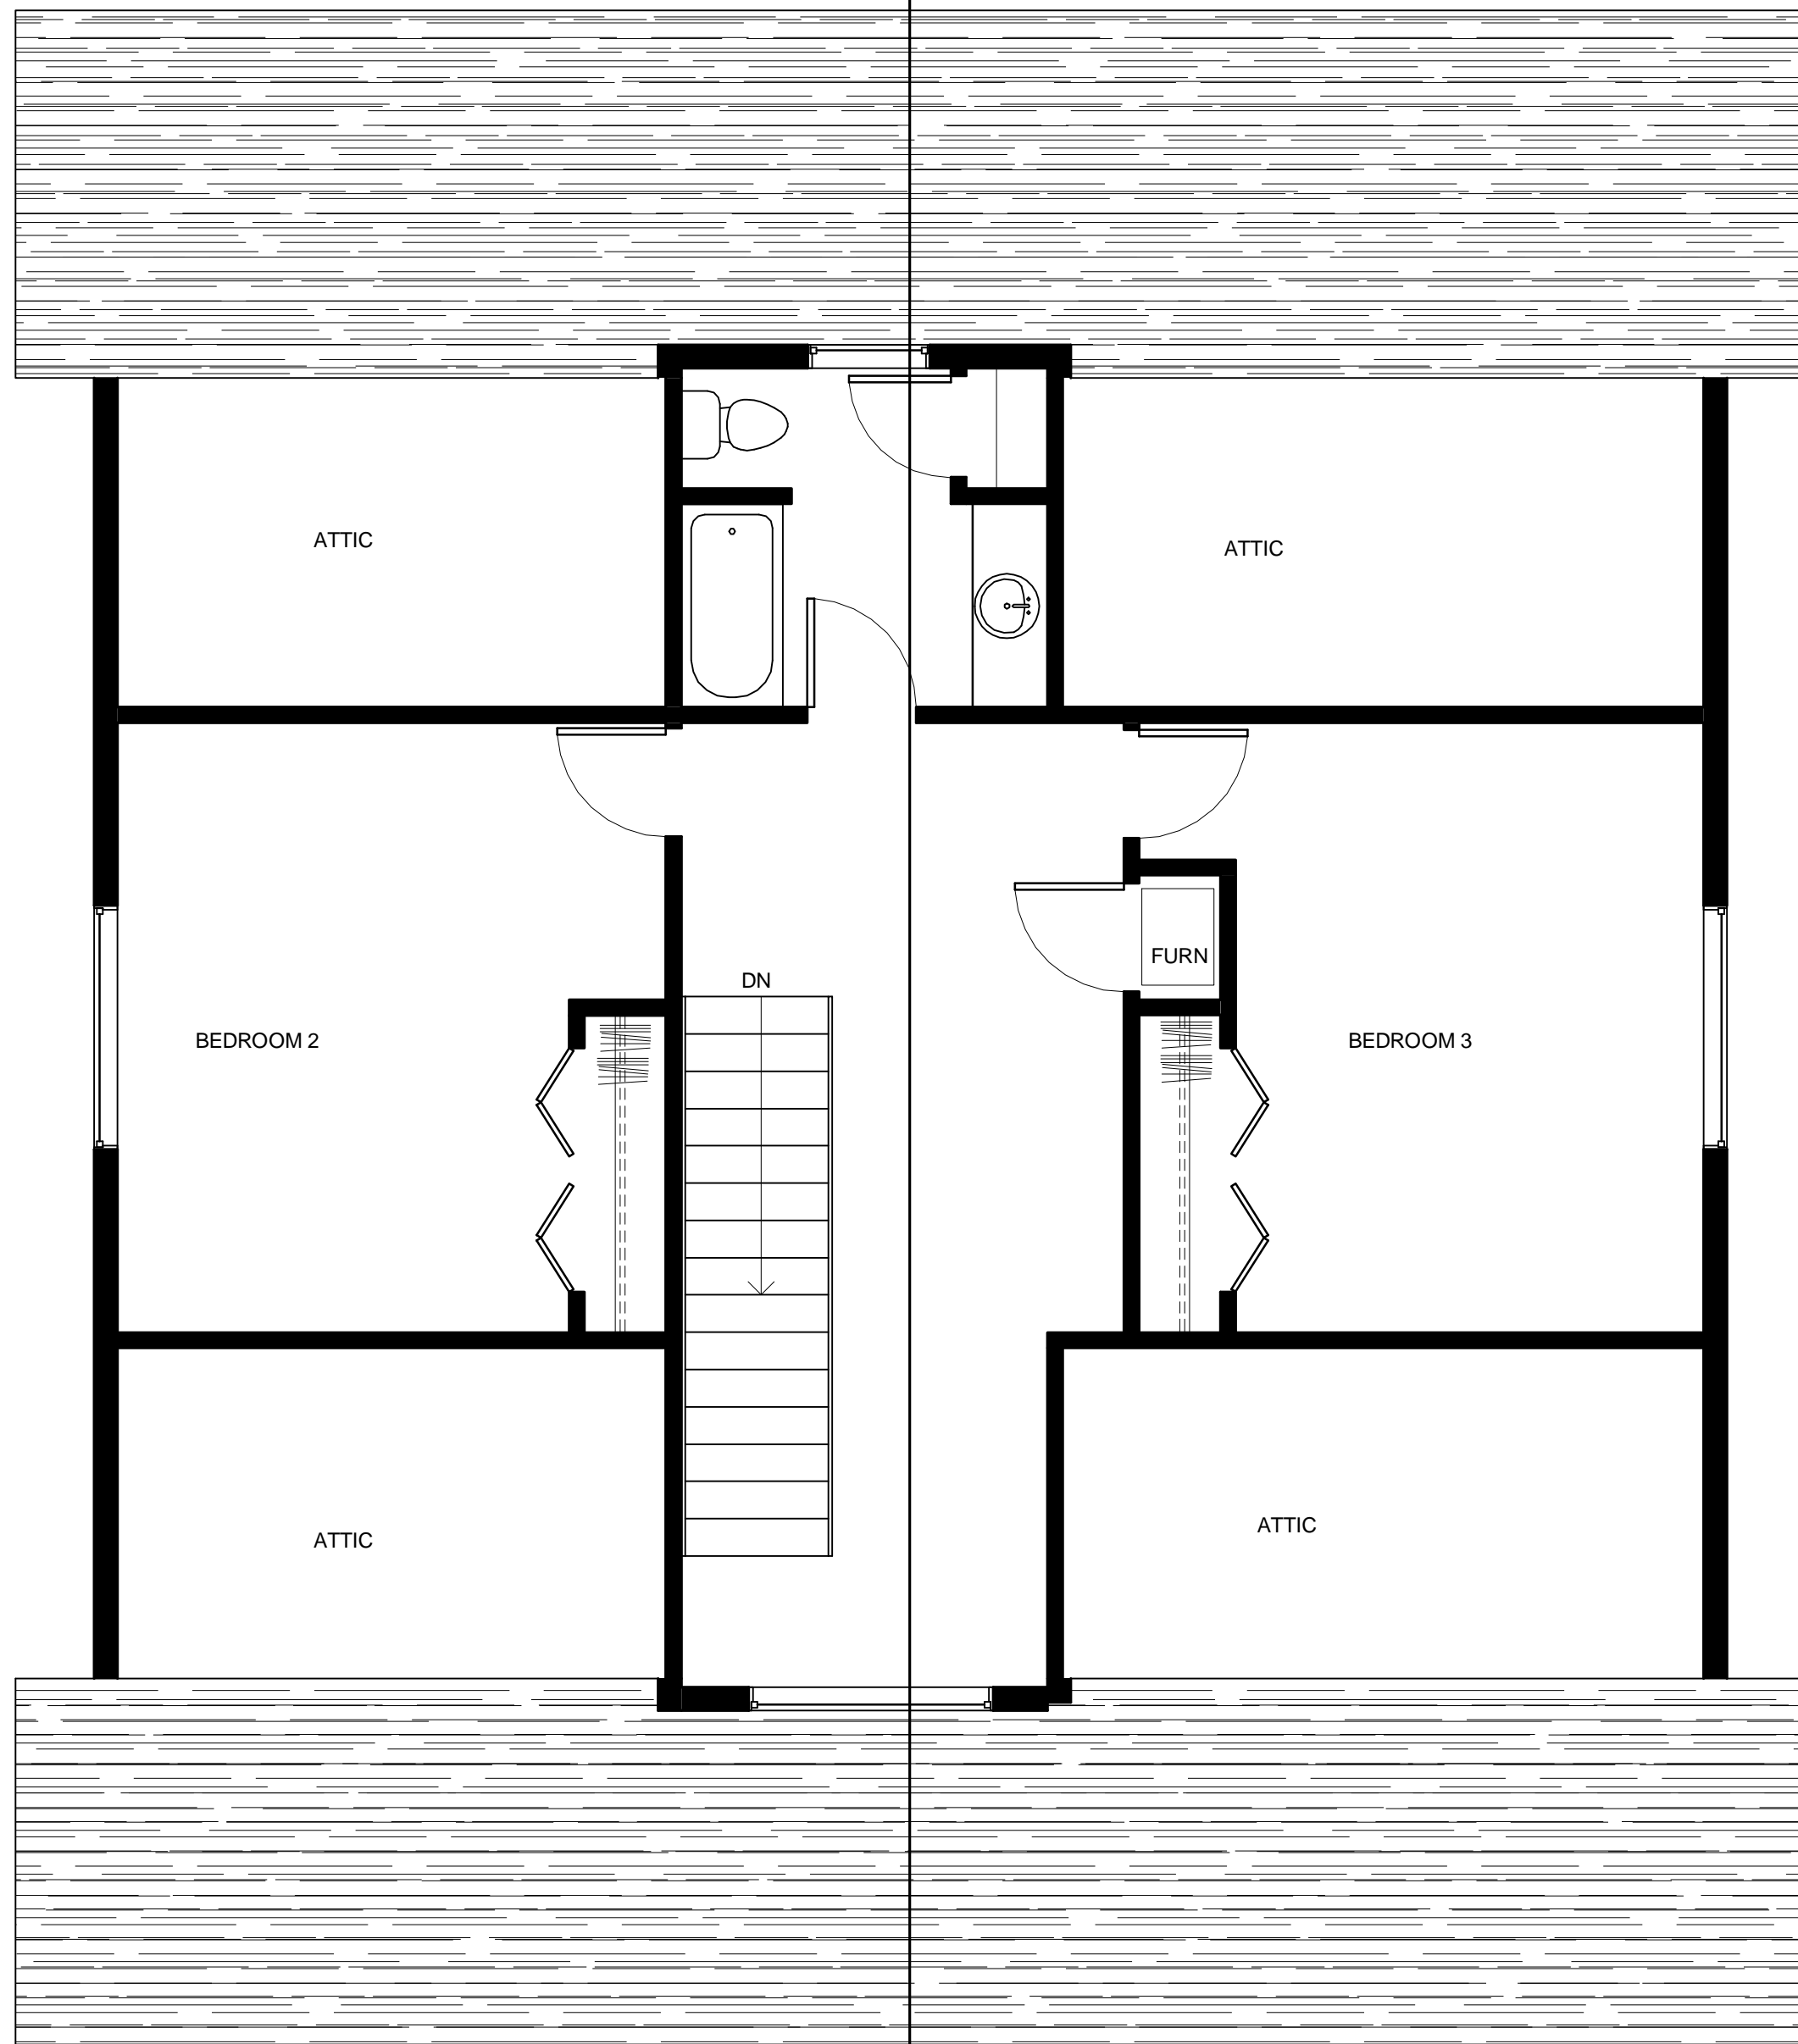

1 2ND FLOOR PLAN
Scale: 1/4" = 1'-0"

Consultant
Address
Address
Phone
Fax
e-mail

Consultant
Address
Address
Phone
Fax
e-mail

Consultant
Address
Address
Phone
Fax
e-mail

Consultant
Address
Address
Phone
Fax
e-mail

Consultant
Address
Address
Phone
Fax
e-mail


| No. | Description | Date |
|-----|-------------|------|
| | | |
| | | |
| | | |
| | | |
| | | |
| | | |
| | | |
| | | |
| | | |
| | | |

**COURTYARD
SHERMAN
2ND FLOOR PLAN**


Project number 000-00000
Date 02-15-10
Drawn by Author
Checked by Checker

SK-2


Scale 1/4" = 1'-0"

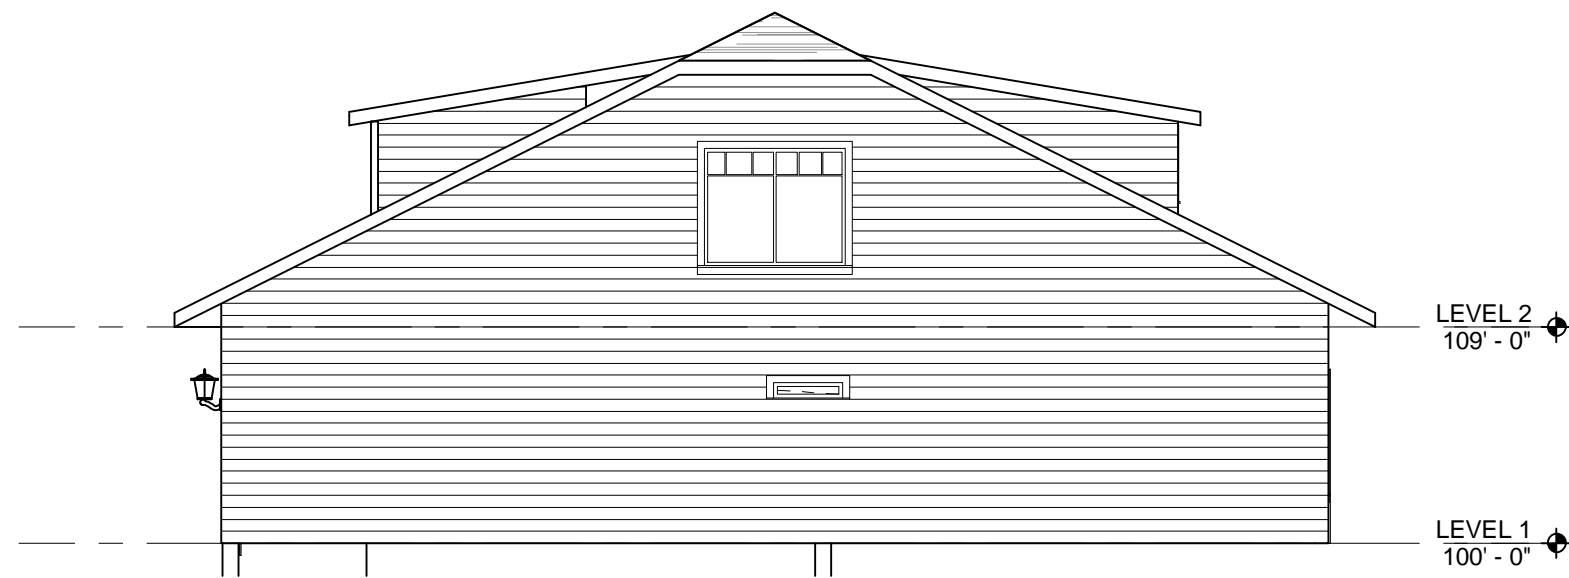

1 EAST ELEVATION
Scale: 1/8" = 1'-0"

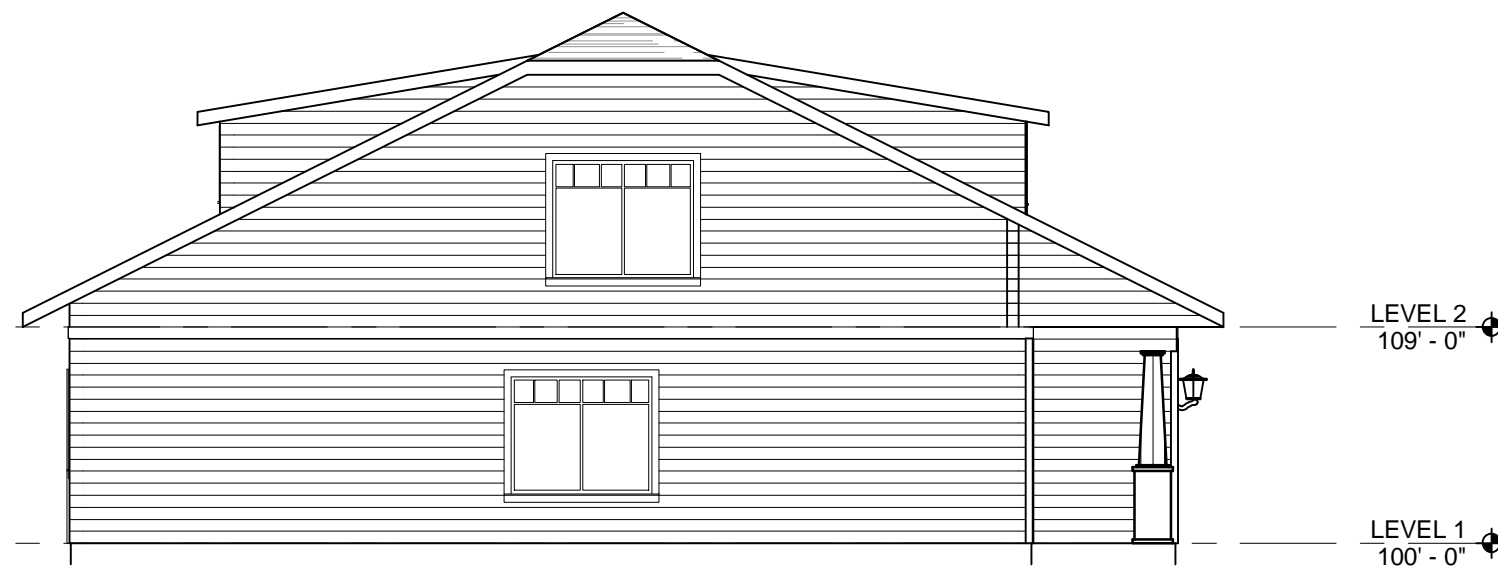

4 WEST ELEVATION
Scale: 1/8" = 1'-0"

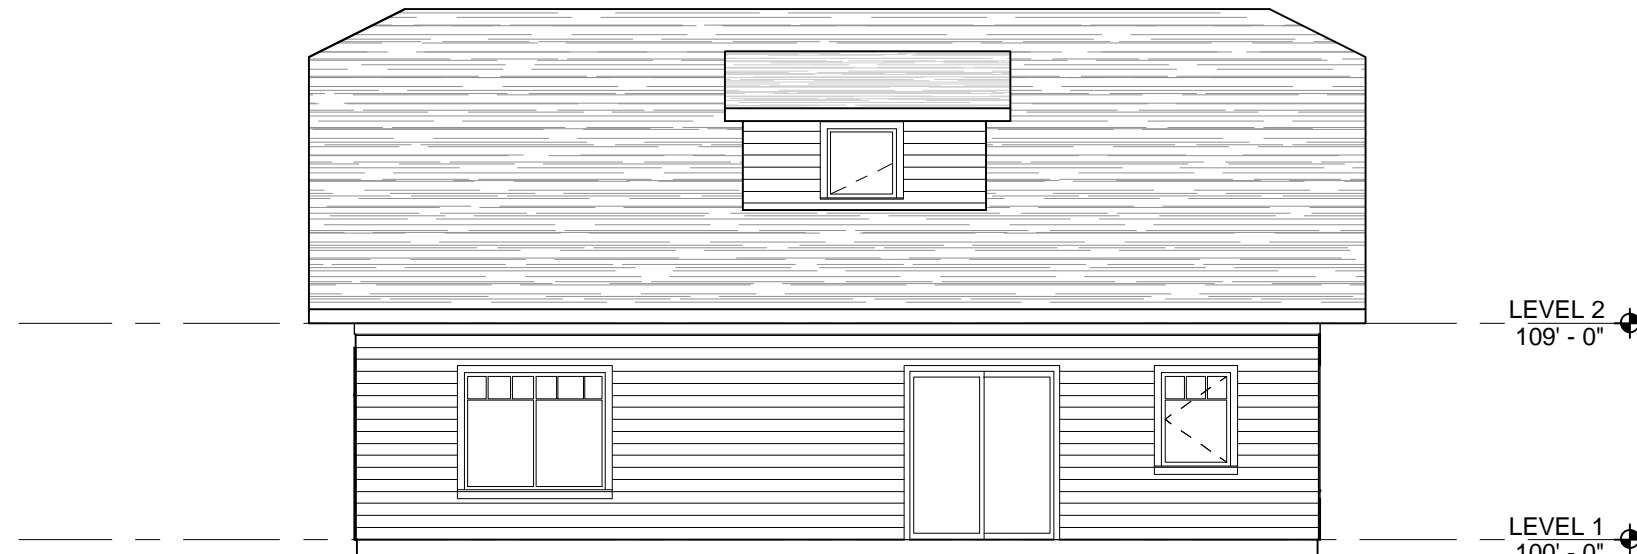

2 NORTH ELEVATION
Scale: 1/8" = 1'-0"



3 SOUTH ELEVATION
Scale: 1/8" = 1'-0"

ROOF ASSEMBLY TYPES

| | | | |
|------------|---|------------------|---------|
| Basic Roof | 1 | ASPHALT SHINGLES | 2579 SF |
|------------|---|------------------|---------|

Blank space for notes or additional information.

Consultant
Address
Address
Phone
Fax
e-mail

Consultant
Address
Address
Phone
Fax
e-mail

Consultant
Address
Address
Phone
Fax
e-mail

Consultant
Address
Address
Phone
Fax
e-mail

Consultant
Address
Address
Phone
Fax
e-mail


| No. | Description | Date |
|-----|-------------|------|
| | | |
| | | |
| | | |
| | | |
| | | |
| | | |
| | | |
| | | |
| | | |
| | | |

**COURTYARD
SHERMAN
ELEVATIONS**

| | |
|----------------|-----------|
| Project number | 000-00000 |
| Date | 02-15-10 |
| Drawn by | - |
| Checked by | - |

SK-3

Scale: 1/8" = 1'-0"

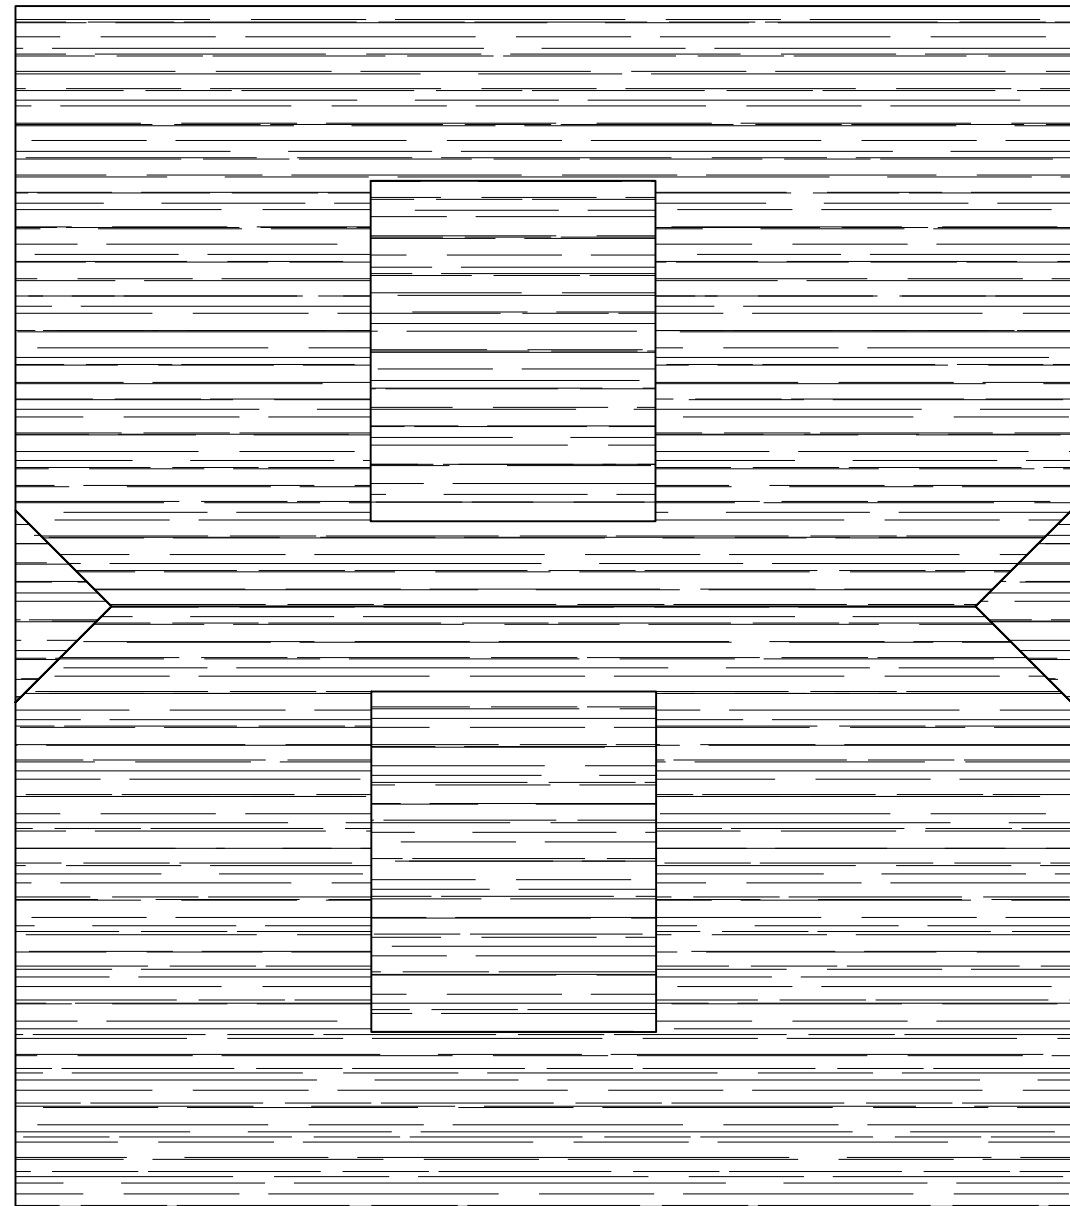

1 ROOF PLAN
 Scale: 1/8" = 1'-0"

ROOF ASSEMBLY TYPES

| | | | |
|------------|---|------------------|---------|
| Basic Roof | 1 | ASPHALT SHINGLES | 2579 SF |
|------------|---|------------------|---------|

| |
|--|
| |
| |

| |
|--|
| Consultant Address Address Phone Fax e-mail |
| Consultant Address Address Phone Fax e-mail |
| Consultant Address Address Phone Fax e-mail |
| Consultant Address Address Phone Fax e-mail |
| Consultant Address Address Phone Fax e-mail |

| No. | Description | Date |
|-----|-------------|------|
| | | |
| | | |
| | | |
| | | |
| | | |
| | | |
| | | |
| | | |
| | | |
| | | |

| | |
|--|--------------|
| COURTYARD SHERMAN ROOF PLAN | |
| Project number | 000-00000 |
| Date | 02-15-10 |
| Drawn by | Author |
| Checked by | Checker |
| SK-4 | |
| Scale | 1/8" = 1'-0" |